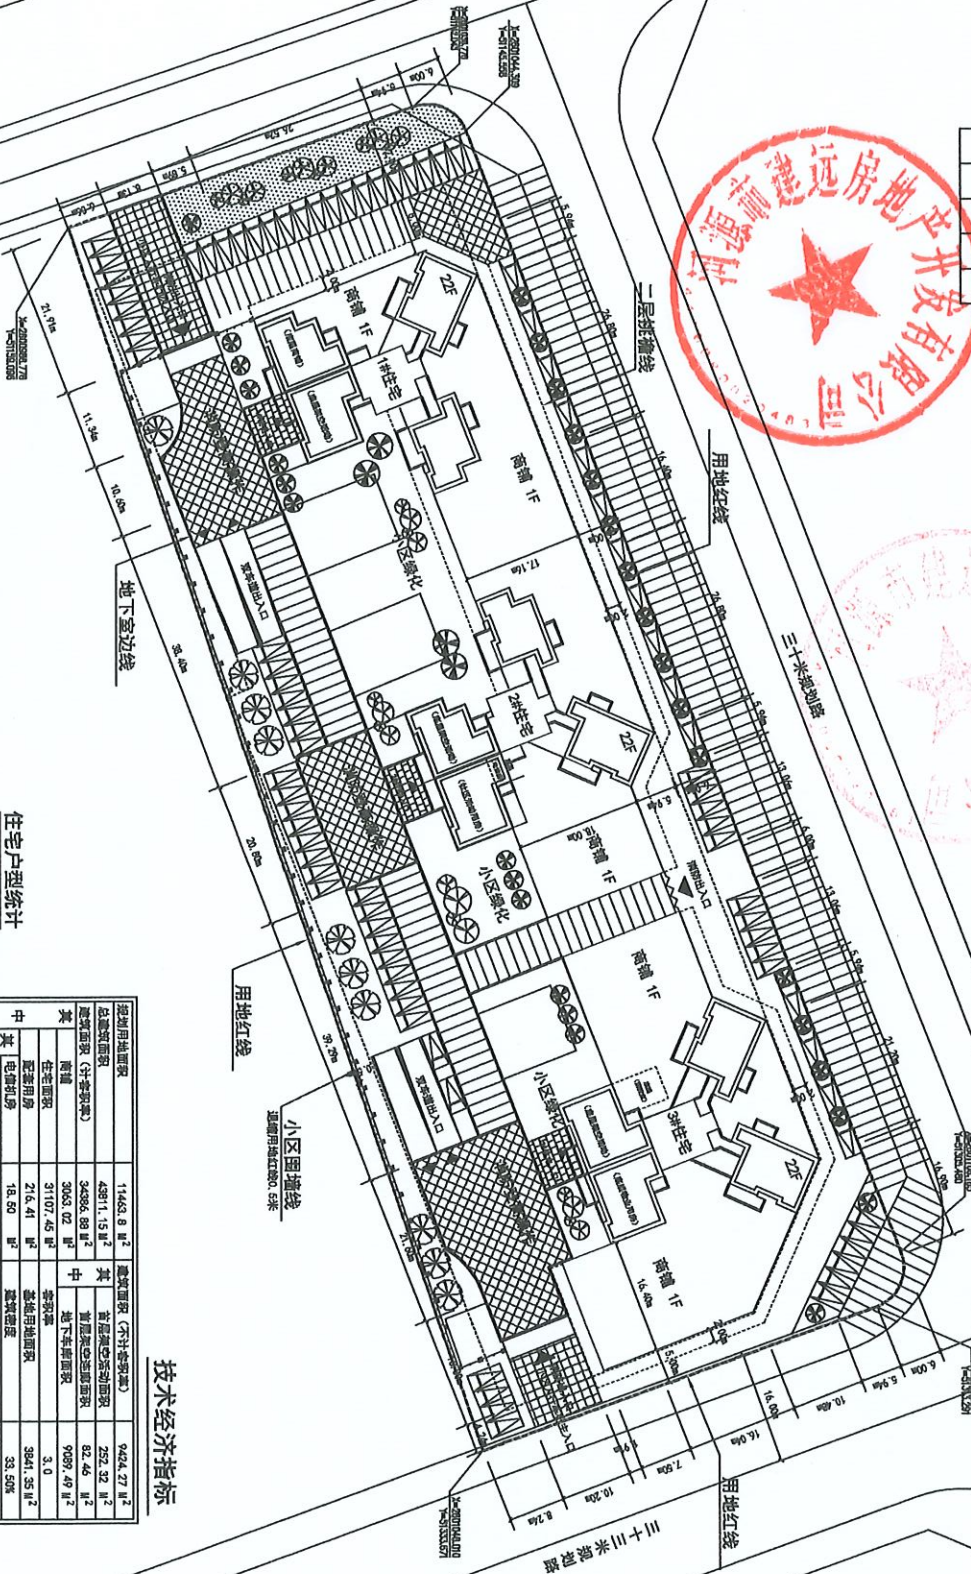


“江南壹号”商住小区规划平面图

[illegible][illegible]